




FIRST FLOOR PLAN
1
1/8" = 1'-0"
A2.1

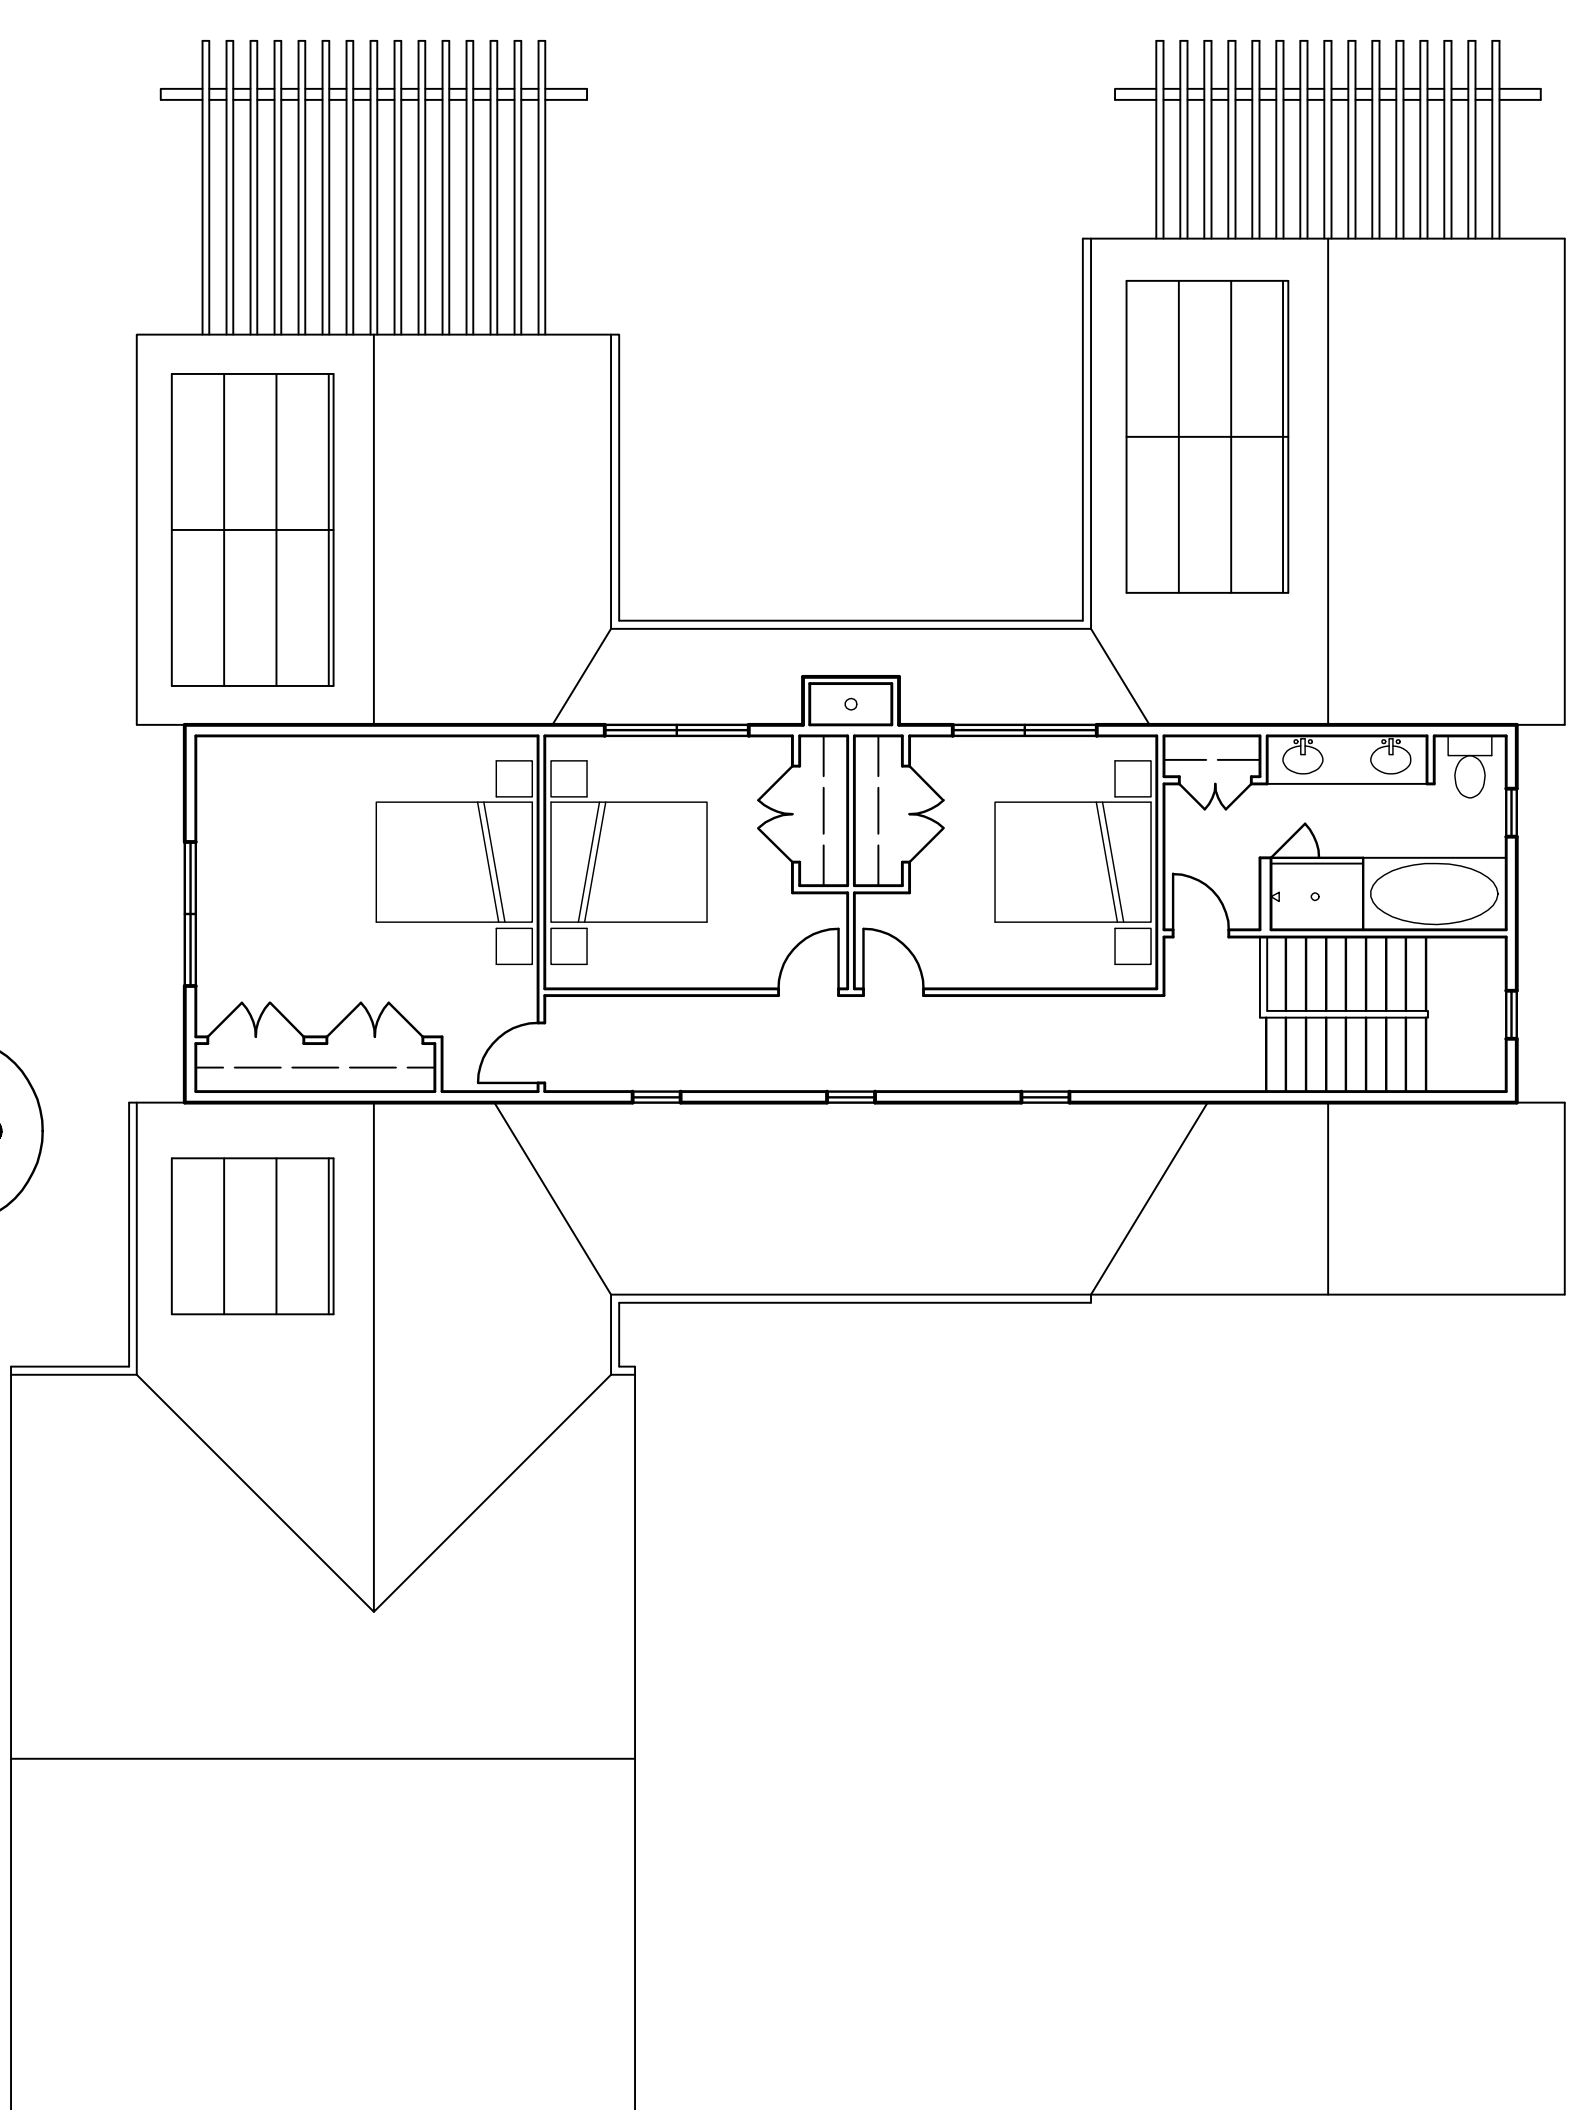


SECOND FLOOR PLAN
2
1/8" = 1'-0"
A2.1

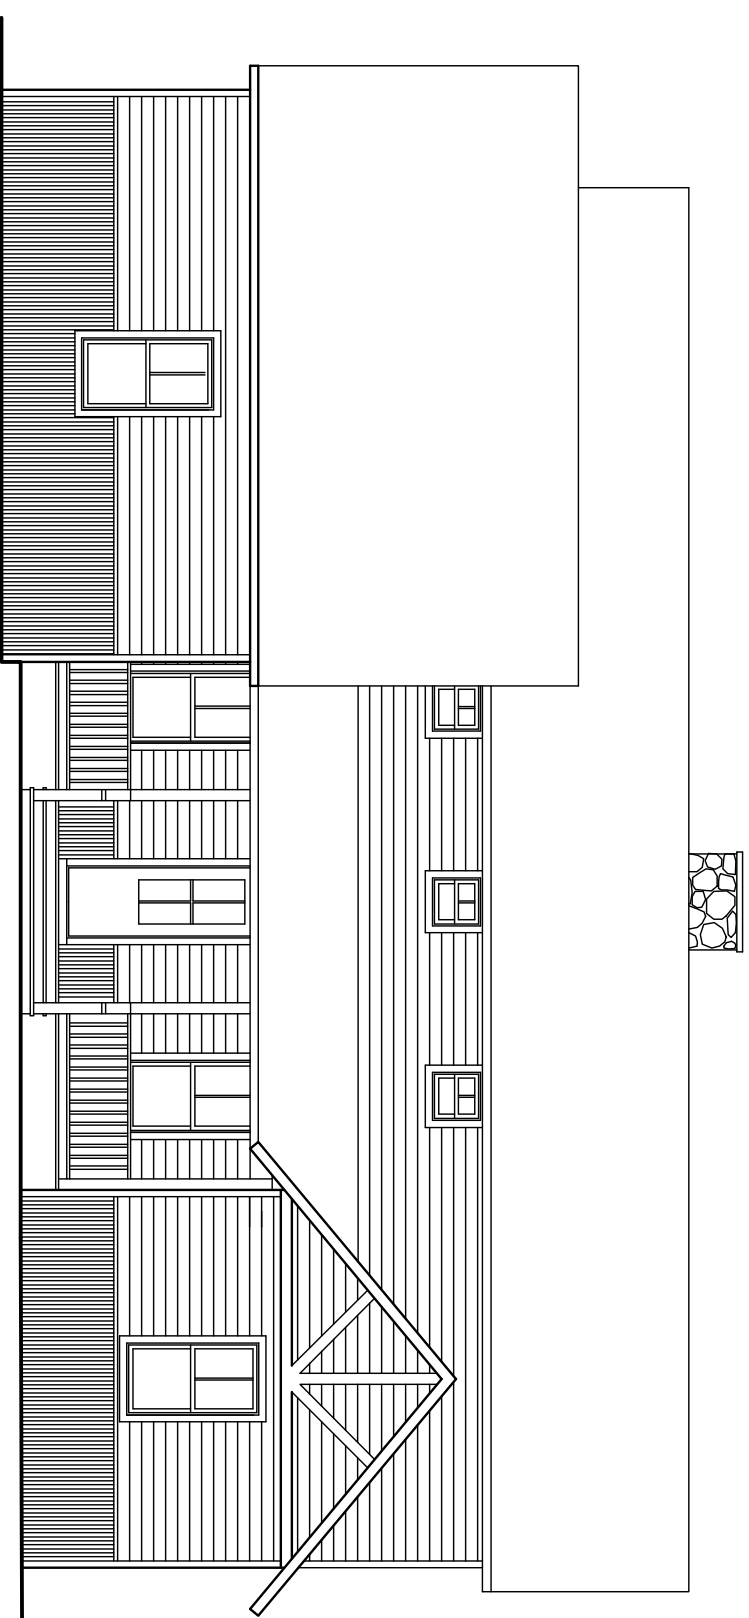

EAST ELEVATION
3
1/8" = 1'-0"
A2.1

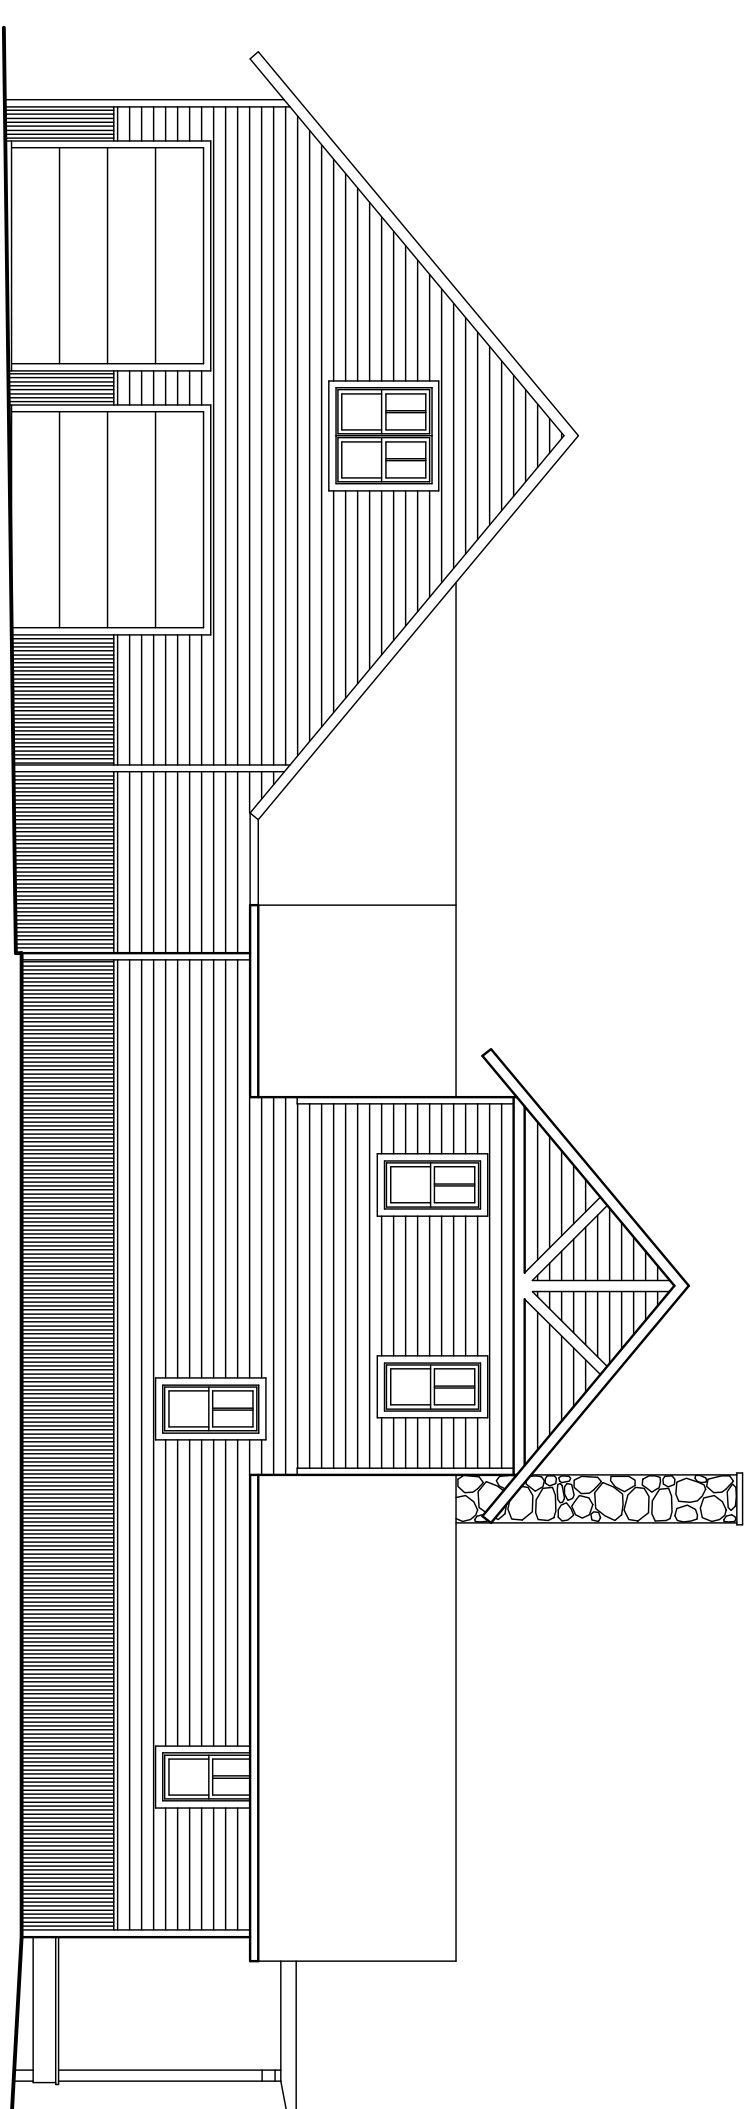

NORTH ELEVATION
4
1/8" = 1'-0"
A2.1

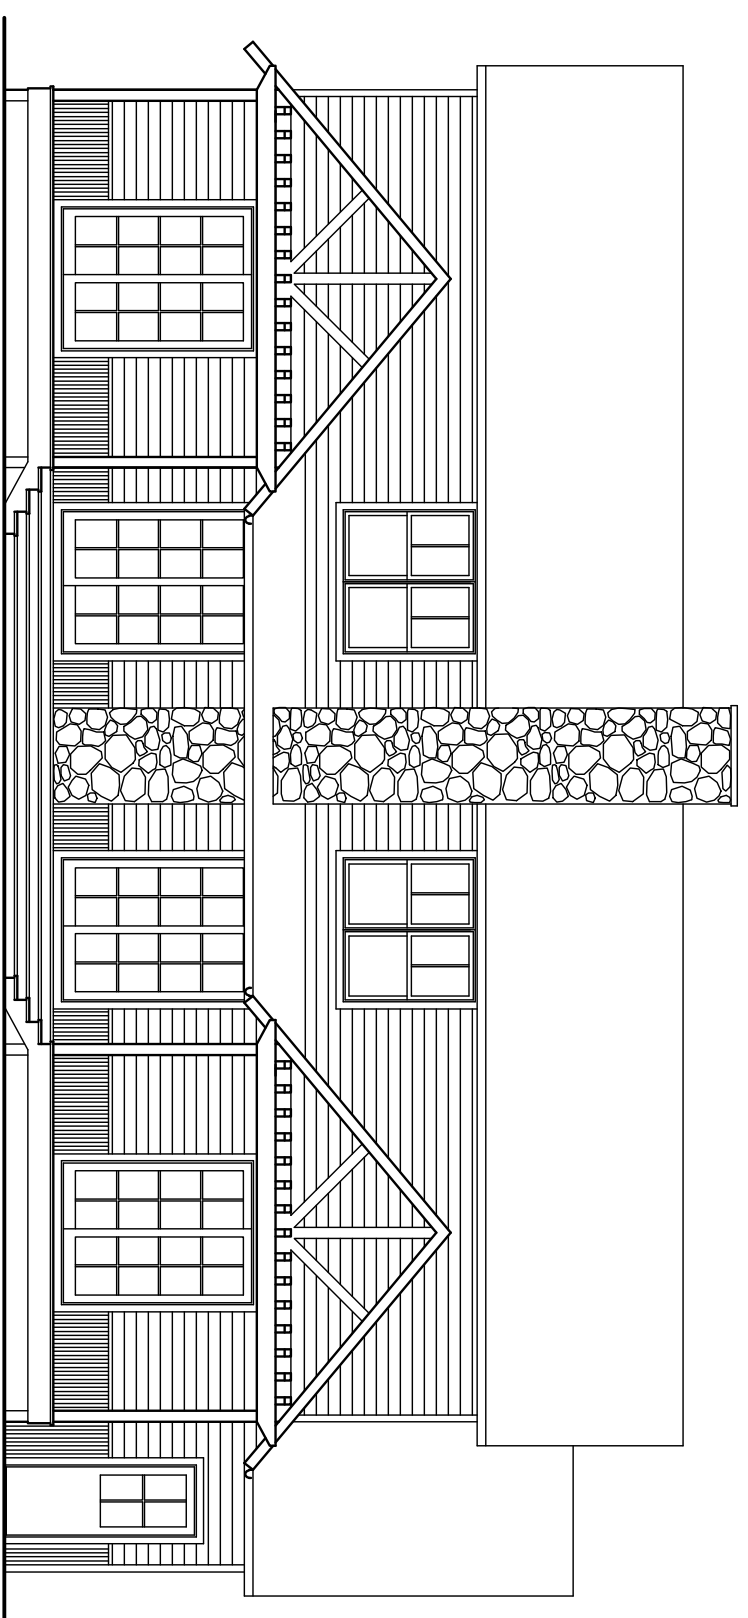

WEST ELEVATION
5
1/8" = 1'-0"
A2.1



SOUTH ELEVATION
6
1/8" = 1'-0"
A2.1

SOLAR VILLAGE
HOMES LLC
2795 PEARL ST., SUITE 200
BOULDER, CO 80302
PHONE: 303 247 9400
FAX: 303 247 9402

S.V. MODIFIED RANCH

2362 SQ.FT.

OWNER:

CONTRACTOR:

STRUCTURAL ENGINEER:

COPYRIGHT SOLAR VILLAGE HOMES, LLC 2008. THIS DRAWING MAY NOT BE PHOTOCOPIED, SCANNED, TRACED OR COPIED IN ANY MANNER WITHOUT THE WRITTEN PERMISSION OF SOLAR VILLAGE HOMES, LLC. ALL RIGHTS RESERVED. THIS DRAWING AND ALL RIGHTS THEREIN ARE OWNED EXCLUSIVELY BY SOLAR VILLAGE HOMES, LLC.

PROJECT NUMBER: 201004
DATE: AUGUST 17, 2010

NOT FOR CONSTRUCTION

PLANS & ELEVATIONS

SHEET NUMBER:

A2.1