




MAIN FLOOR PLAN
1
1/8" = 1'-0"
A2.1

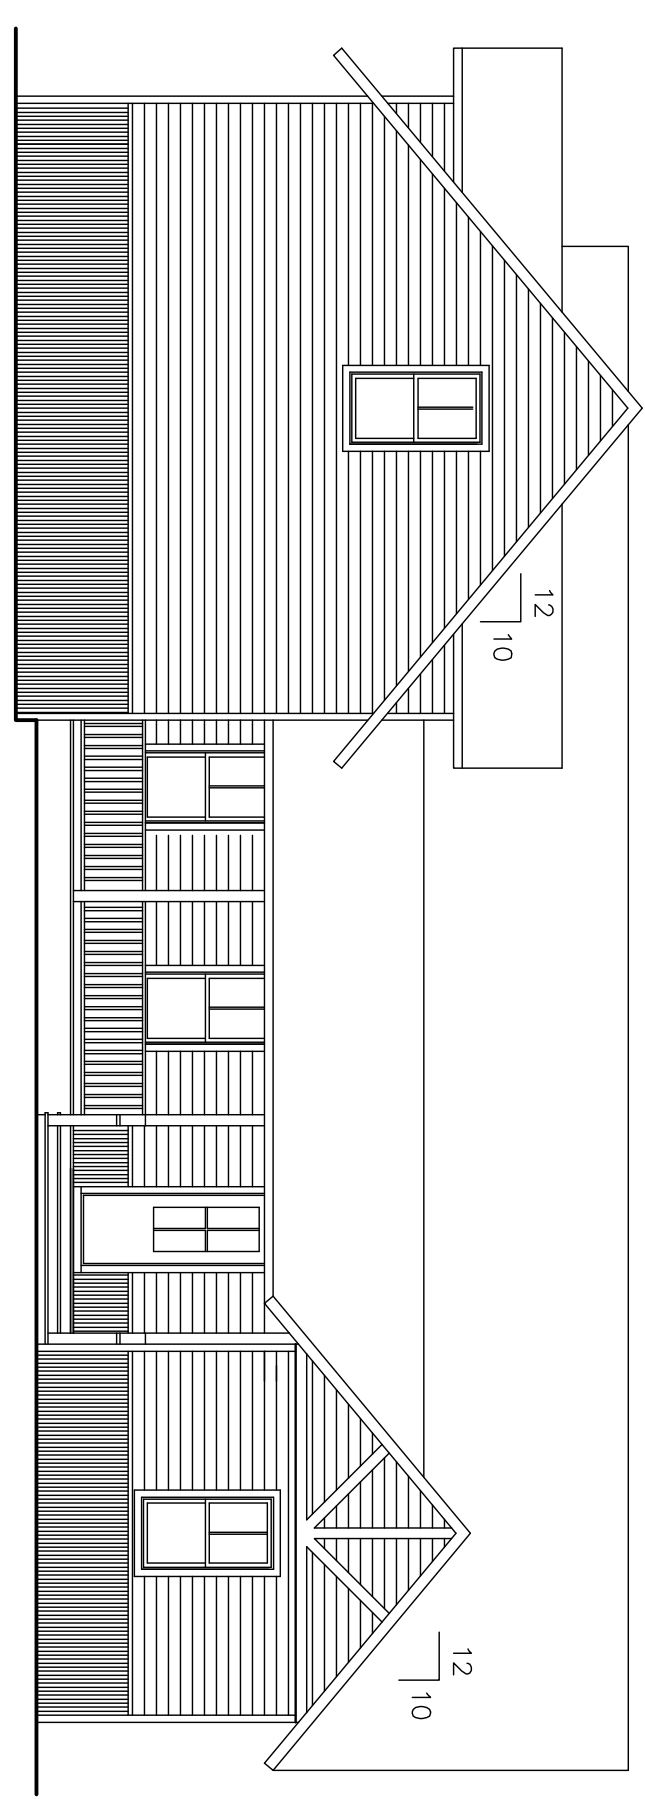


NORTH ELEVATION
2
1/8" = 1'-0"
A2.1

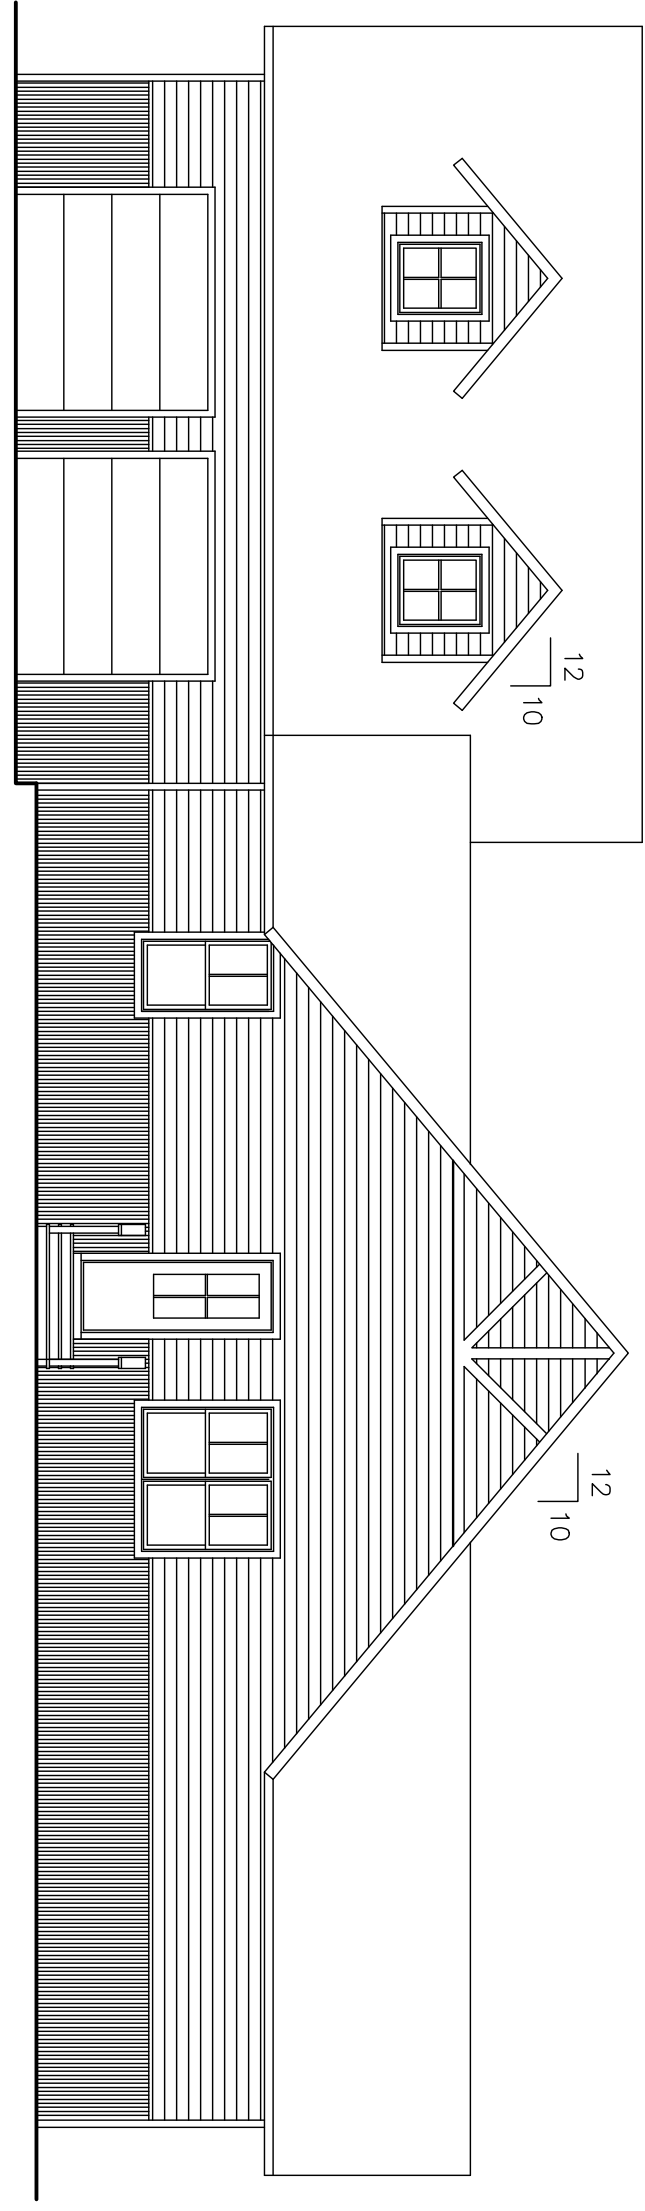

WEST ELEVATION
3
1/8" = 1'-0"
A2.1

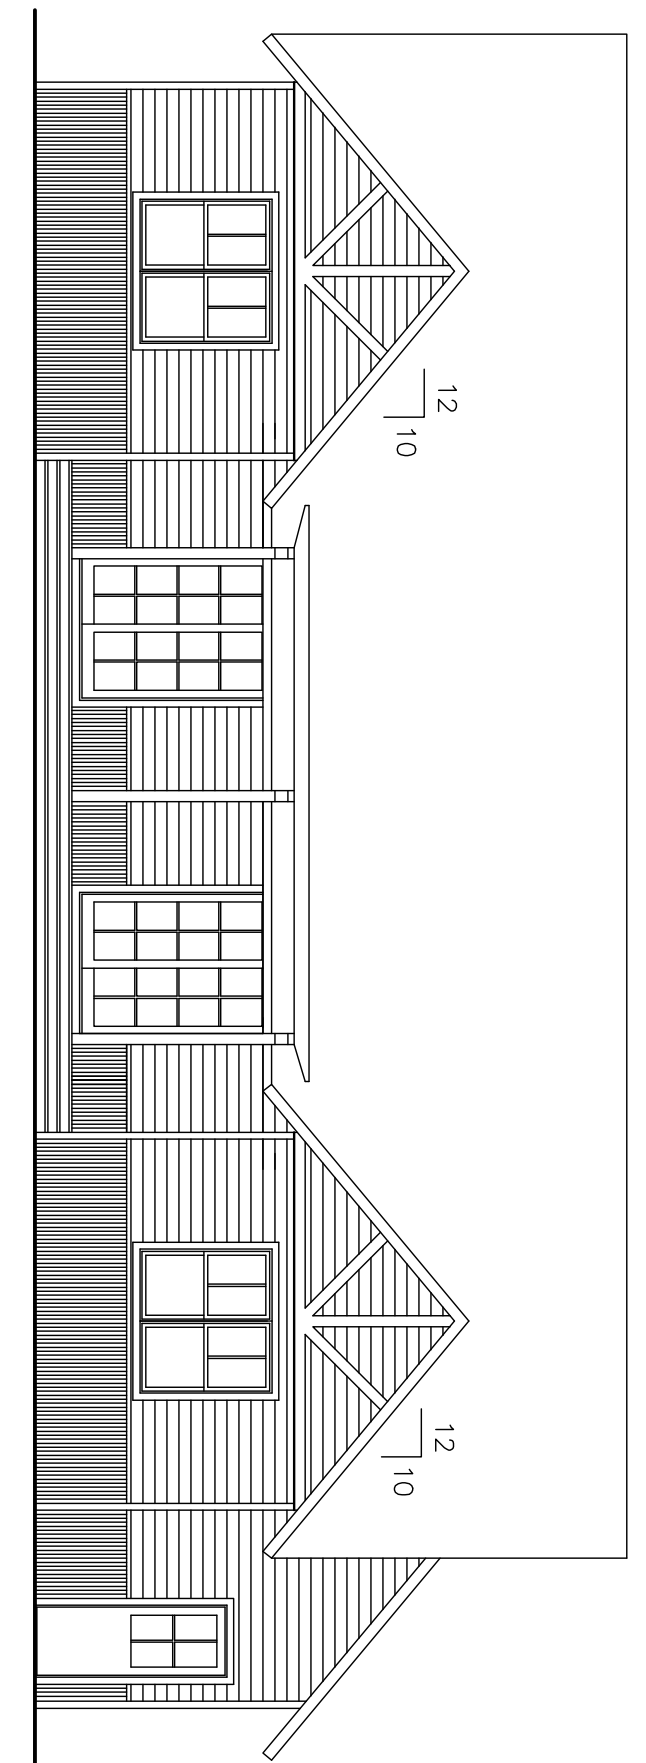

SOUTH ELEVATION
4
1/8" = 1'-0"
A2.1

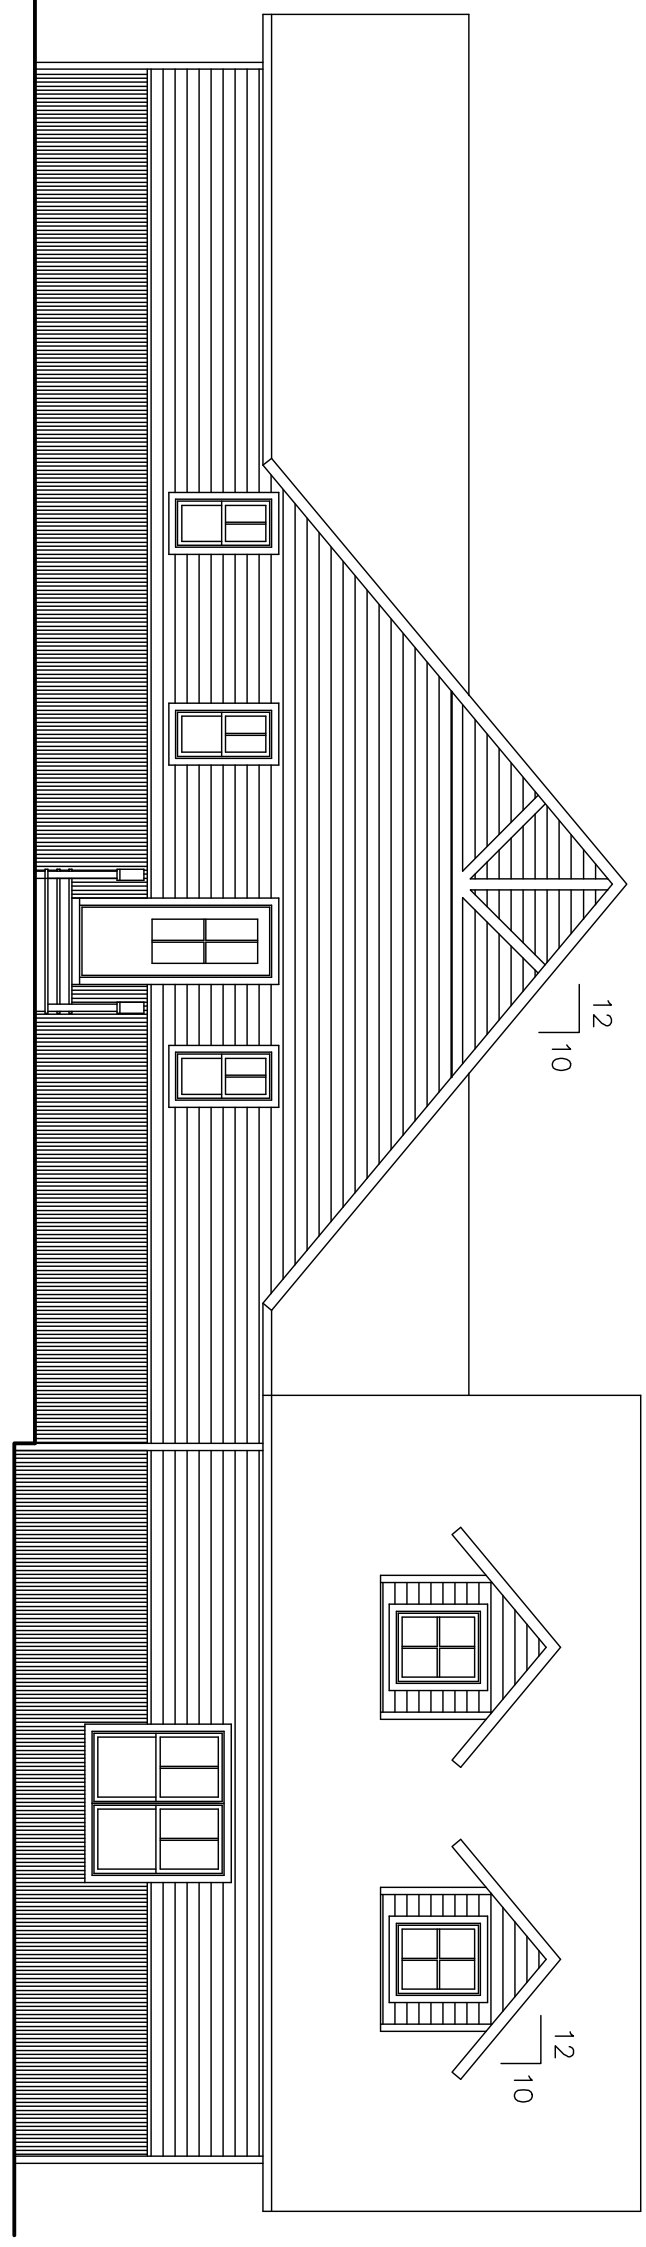

EAST ELEVATION
5
1/8" = 1'-0"
A2.1

SOLAR VILLAGE HOMES LLC
2795 PEARL ST., SUITE 200
BOULDER, CO 80302
PHONE: 303 247 9400
FAX: 303 247 9402

SILVERTHORNE HOUSE

2635 SQUARE FEET

OWNER:
CONTRACTOR:
STRUCTURAL ENGINEER:

COPYRIGHT SOLAR VILLAGE HOMES, LLC 2011. THIS DRAWING MAY NOT BE PHOTOCOPIED, SCANNED, TRACED OR COPIED IN ANY MANNER WITHOUT THE WRITTEN PERMISSION OF SOLAR VILLAGE HOMES, LLC. THIS DRAWING AND ALL RIGHTS THEREIN ARE OWNED EXCLUSIVELY BY SOLAR VILLAGE HOMES, LLC.

PROJECT NUMBER: 201107
DATE: SEPTEMBER 18, 2011

SCHEMATIC DESIGN
SHEET TITLE: PLANS & ELEVATIONS

SHEET NUMBER:
A2.1