

**SOLAR VILLAGE HOMES LLC**  
 2795 PEARL ST., SUITE 200  
 BOULDER, CO 80302  
 PHONE: 303 247 9400  
 FAX: 303 247 9402

# SMART COTTAGE

OWNER:

HOME MANUFACTURER:

CONTRACTOR:

STRUCTURAL ENGINEER:

COPYRIGHT SOLAR VILLAGE HOMES, LLC, 2011. THIS DRAWING MAY NOT BE PHOTOCOPIED, SCANNED, REPRODUCED OR TRANSMITTED IN ANY FORM OR BY ANY MEANS, WITHOUT THE WRITTEN PERMISSION OF SOLAR VILLAGE HOMES, LLC. DESIGN CONCEPTS SHOWN IN THIS DRAWING ARE OWNED EXCLUSIVELY BY SOLAR VILLAGE HOMES, LLC.


PROJECT NUMBER: 201109  
 DATE: OCTOBER 19, 2011

SCHEMATIC DRAWINGS


SHEET TITLE: PLANS & ELEVATIONS

SHEET NUMBER:


# A2.1

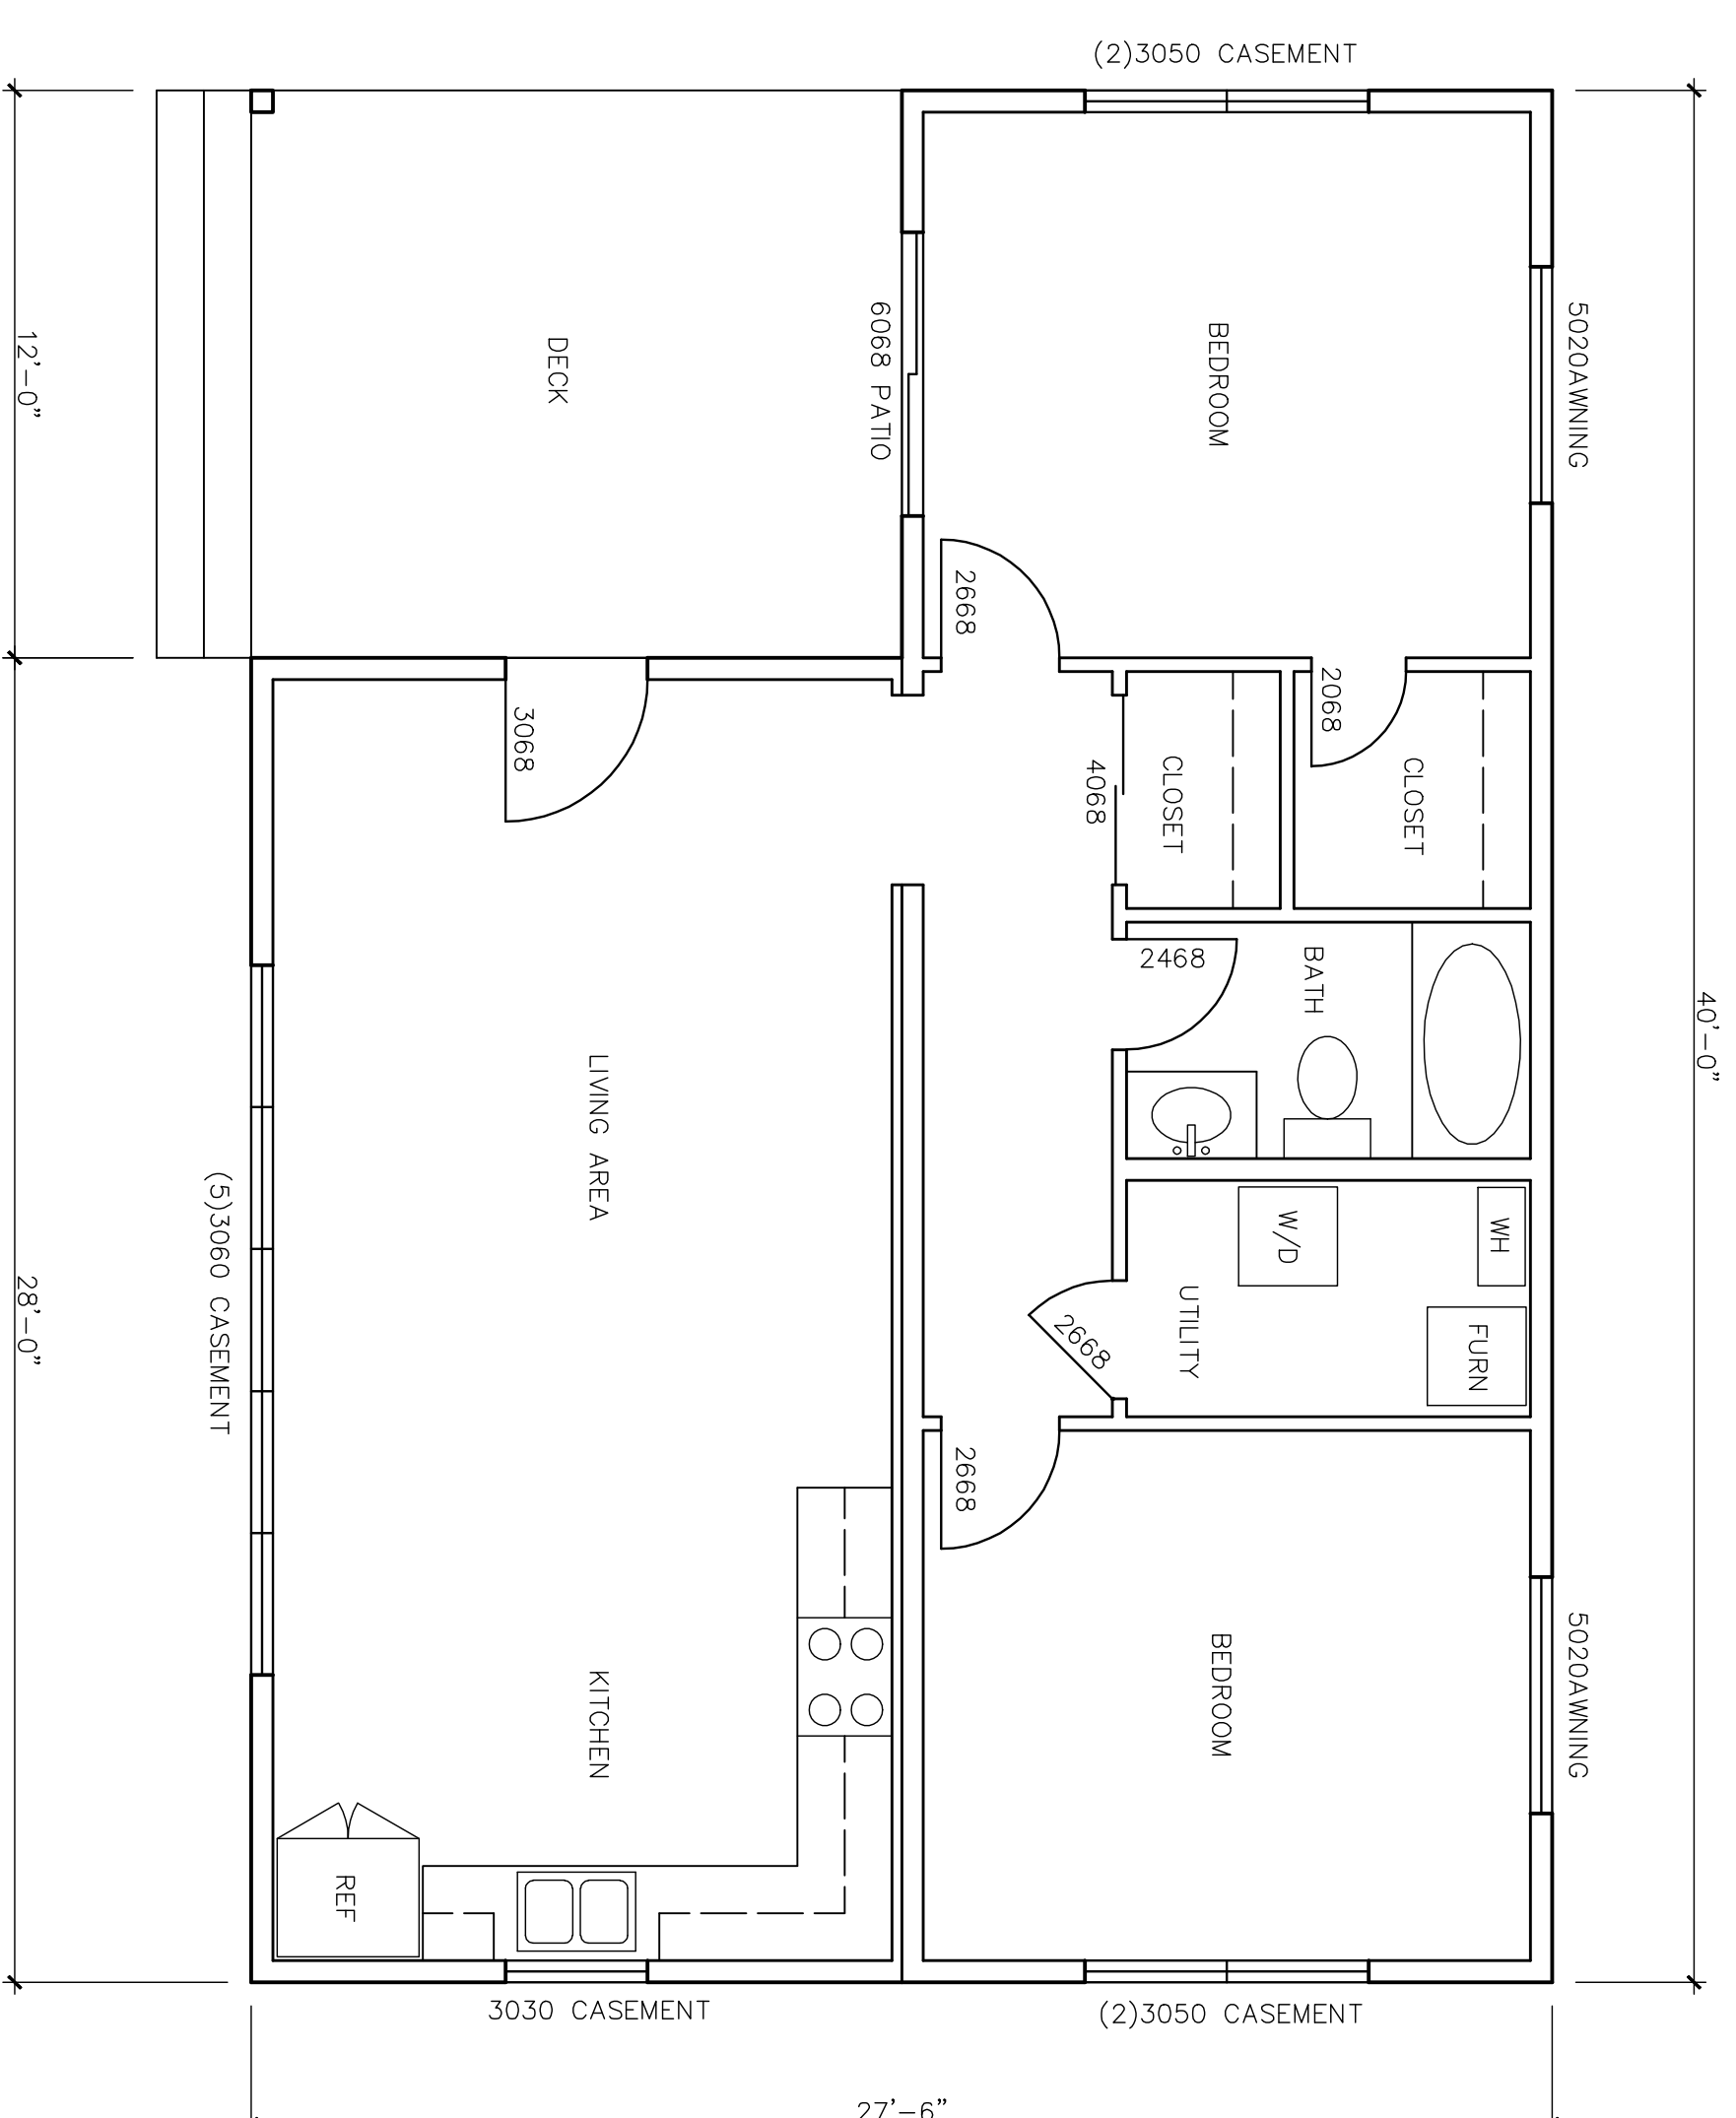


**FLOOR PLAN 1**  
 1/4" = 1'-0" A2.1

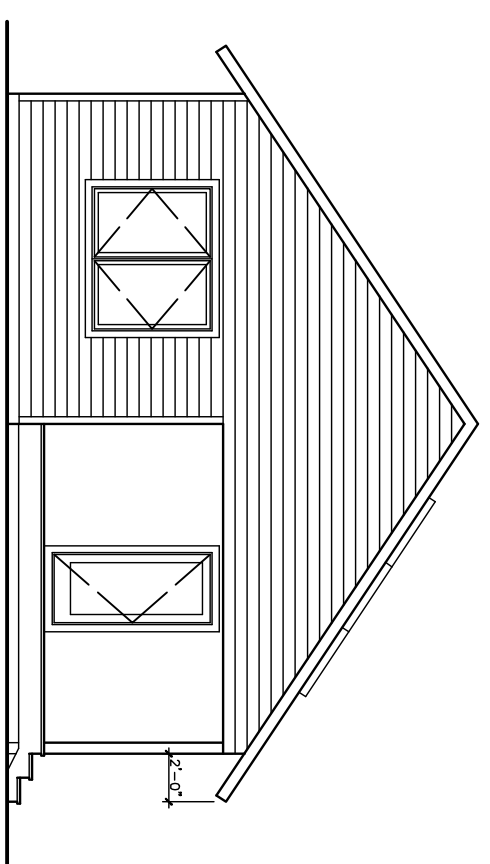


**WEST ELEVATION 2**  
 1/8" = 1'-0" A2.1

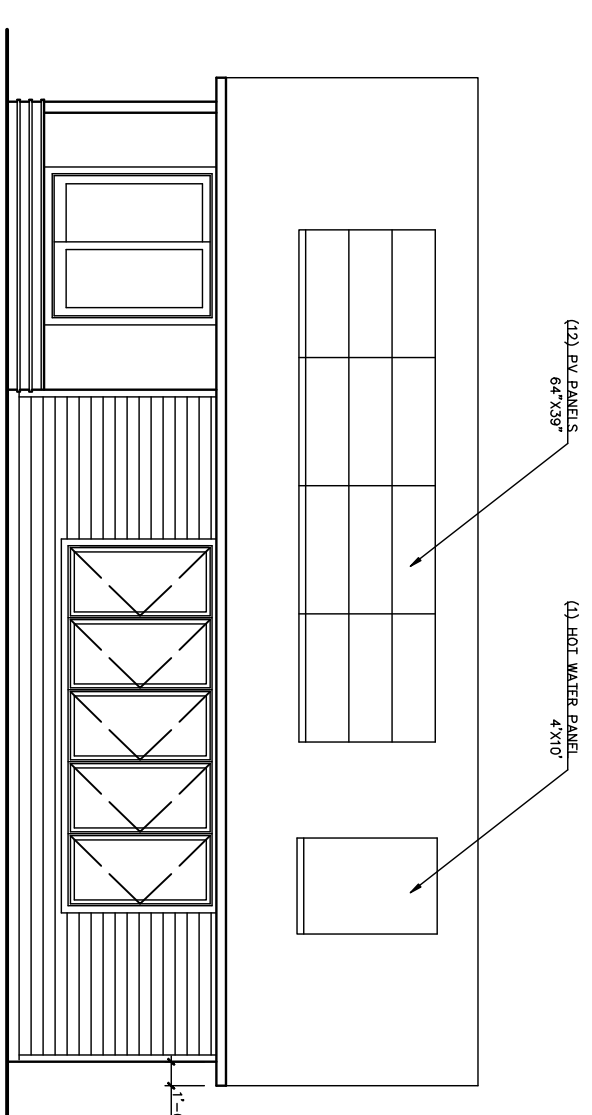

**SOUTH ELEVATION 3**  
 1/8" = 1'-0" A2.1

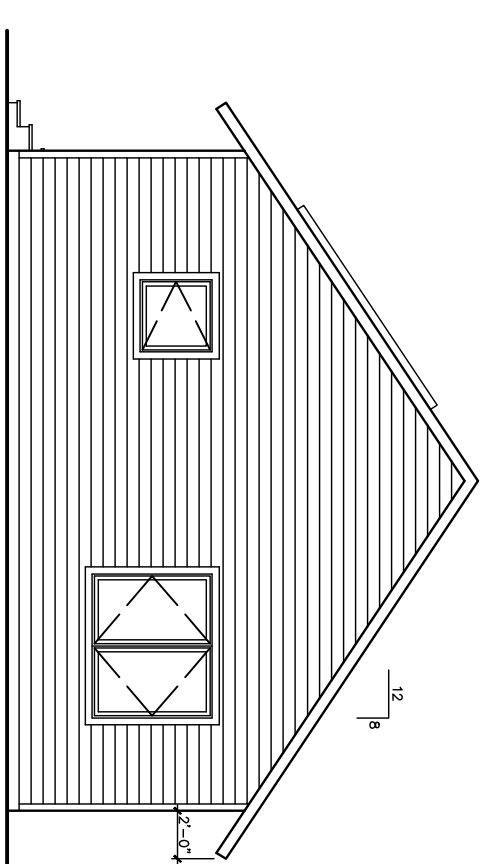

**EAST ELEVATION 4**  
 1/8" = 1'-0" A2.1

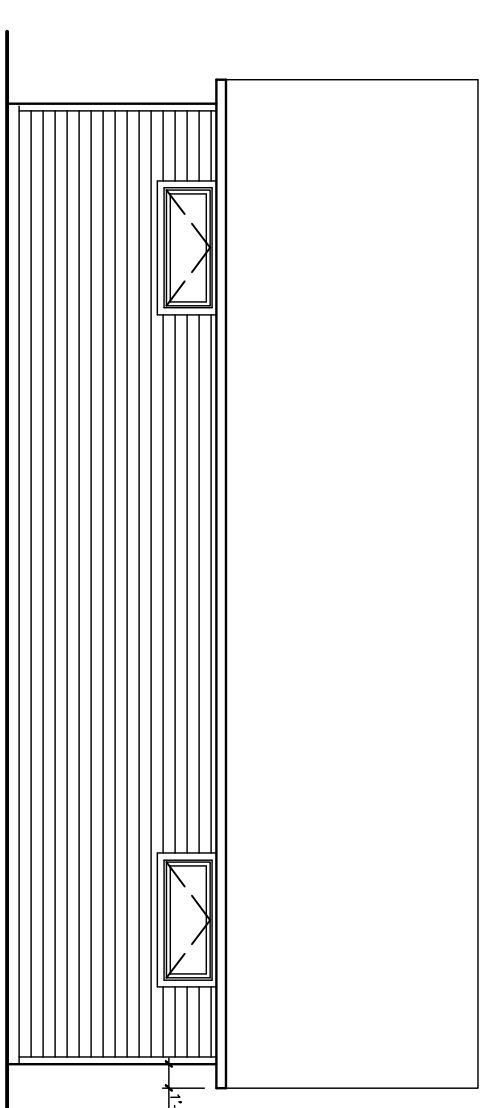

**NORTH ELEVATION 5**  
 1/8" = 1'-0" A2.1